

Building Section,
 Policy Planning Department,
 Ministry of Health, Community Development,
 Gender, Eldery and Children.
 University of Dodoma
 College of Humanities and Social Science 11th
 Building,
 P.O.Box 743
 40478 Dodoma

IN COLLABORATION WITH

President Office, Regional Administration and
 Local Government
 Mkapa Building,
 P.O.Box 1923,
 41185 Dodoma.

CLIENT
 PRESIDENT'S OFFICE, REGIONAL ADMINISTRATION AND LOCAL
 GOVERNMENT MKAPA BUILDING, P.O.BOX 1923,41185 DODOMA.

PROJECT
**STANDARD DESIGN FOR COUNCIL LEVEL HOSPITALS IN
 TANZANIA**

DRAWING TITLE
SITE PLAN WITH ICU

PROJECT NO.		ST A/100
DRAWN BY;	IAS	
CHECKED BY;	JR	
DATE	NOV,2021	
		SCALE 1:100

DOOR & WINDOW SCHEDULE			
NO.	WIDTH	HEIGHT	TOTAL
D1	1,500mm	2,800mm	3
D2	900mm	2,800mm	14
D3	800mm	2,800mm	2
D4	1,200mm	2,800mm	4
W1	1,500mm	1,800mm	2
HW1	1,500mm	1050mm	16
HW2	900mm	1050 mm	4
HW3	750mm	1050 mm	2

TOTAL FLOOR AREA = 341 SQM



Building Section
 Planning and Policy Department
 Ministry of Health, Community Development,
 Gender Elderly and Children.
 University of Dodoma
 College of Humanities and Social Science 11th
 Building, P.O. Box 743,
 40478 Dodoma

In Collaboration with



President's Office, Regional Administration
 and Local Government.
 Mkapa Building,
 P.O. Box 1923,
 41185 Dodoma

Client
 PRESIDENT'S OFFICE, REGIONAL ADMINISTRATION AND
 LOCAL GOVERNMENT, MKAPA BUILDING,
 P.O. BOX 1923, 41185 DODOMA

Project
 STANDARD DESIGN FOR COUNCIL LEVEL HOSPITALS IN TANZANIA

Drawing title		EME/A101
INTENSIVE CARE UNIT GROUND FLOOR PLAN		
Project number		
Date	Nov, 2021	
Drawn by	IAS	
Checked by	JR	Scale
		1:150

REAR ELEVATION

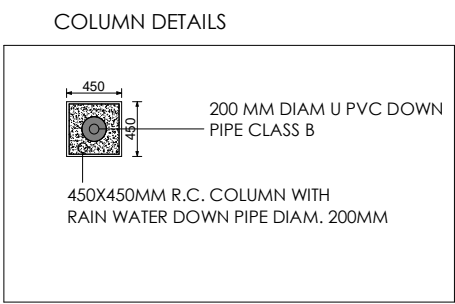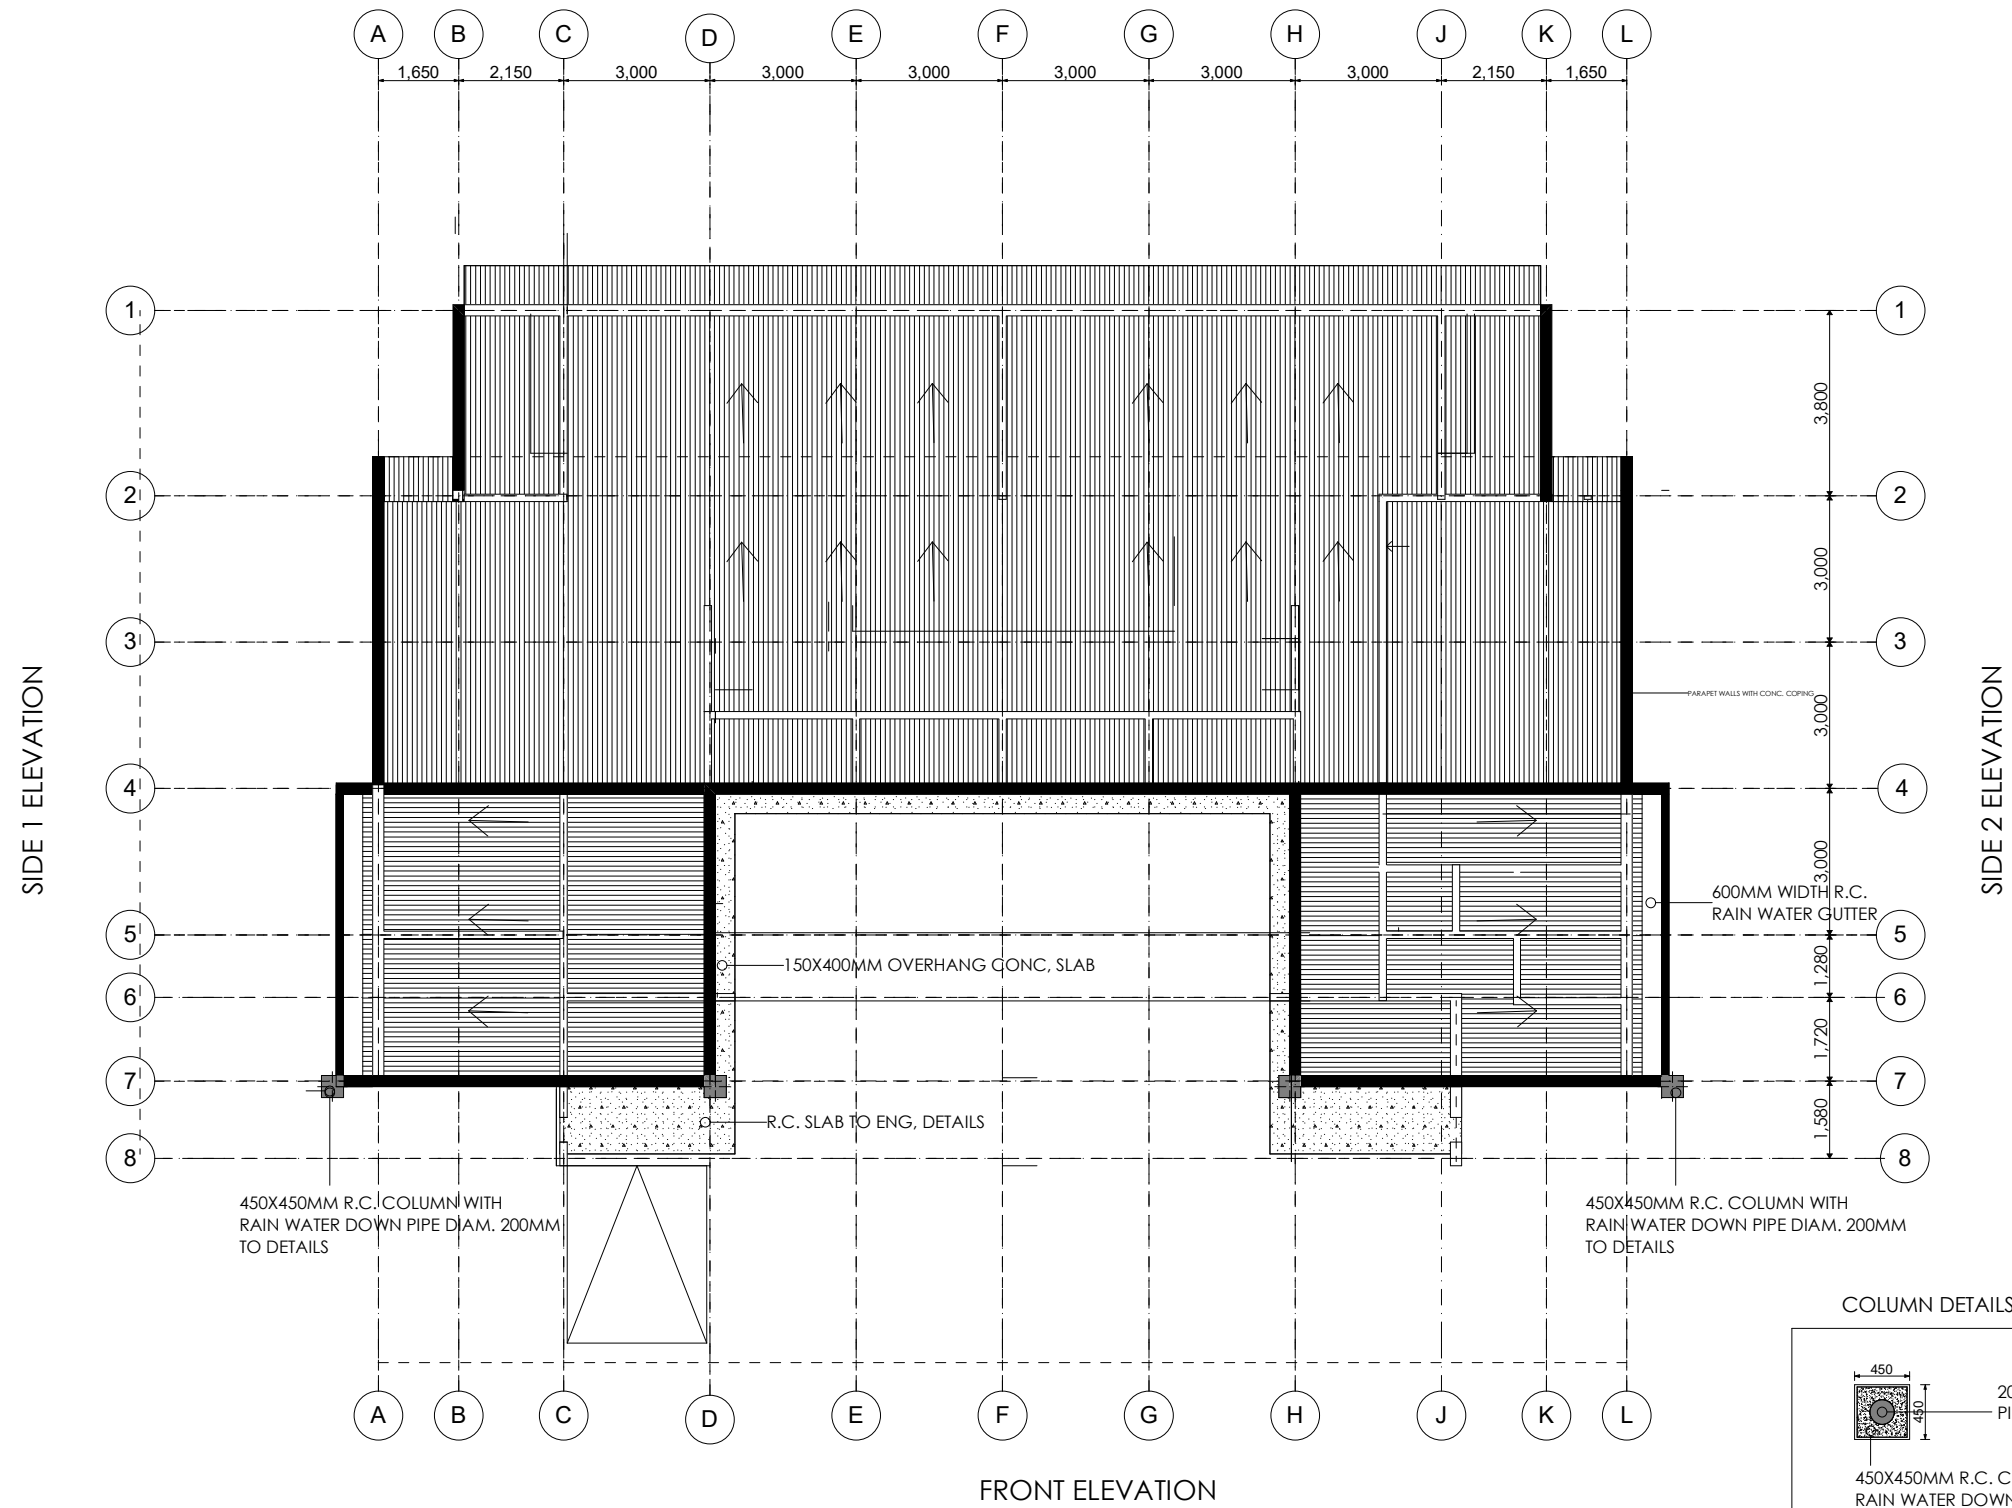

Building Section
 Planning and Policy Department
 Ministry of Health, Community Development,
 Gender Elderly and Children.
 University of Dodoma
 College of Humanities and Social Science 11th
 Building, P.O. Box 743,
 40478 Dodoma



In Collaboration with

President's Office, Regional Administration
 and Local Government.
 Mkapa Building,
 P.O. Box 1923,
 41185 Dodoma

Client
 PRESIDENT'S OFFICE, REGIONAL ADMINISTRATION AND
 LOCAL GOVERNMENT, MKAPA BUILDING,
 P.O. BOX 1923, 41185 DODOMA

Project
 STANDARD DESIGN FOR COUNCIL LEVEL HOSPITALS IN TANZANIA

Drawing title		ICU/A102
INTENSIVE CARE UNIT ROOF PLAN		
Project number		
Date	Nov, 2021	
Drawn by	IAS	Scale 1:150
Checked by	JR	

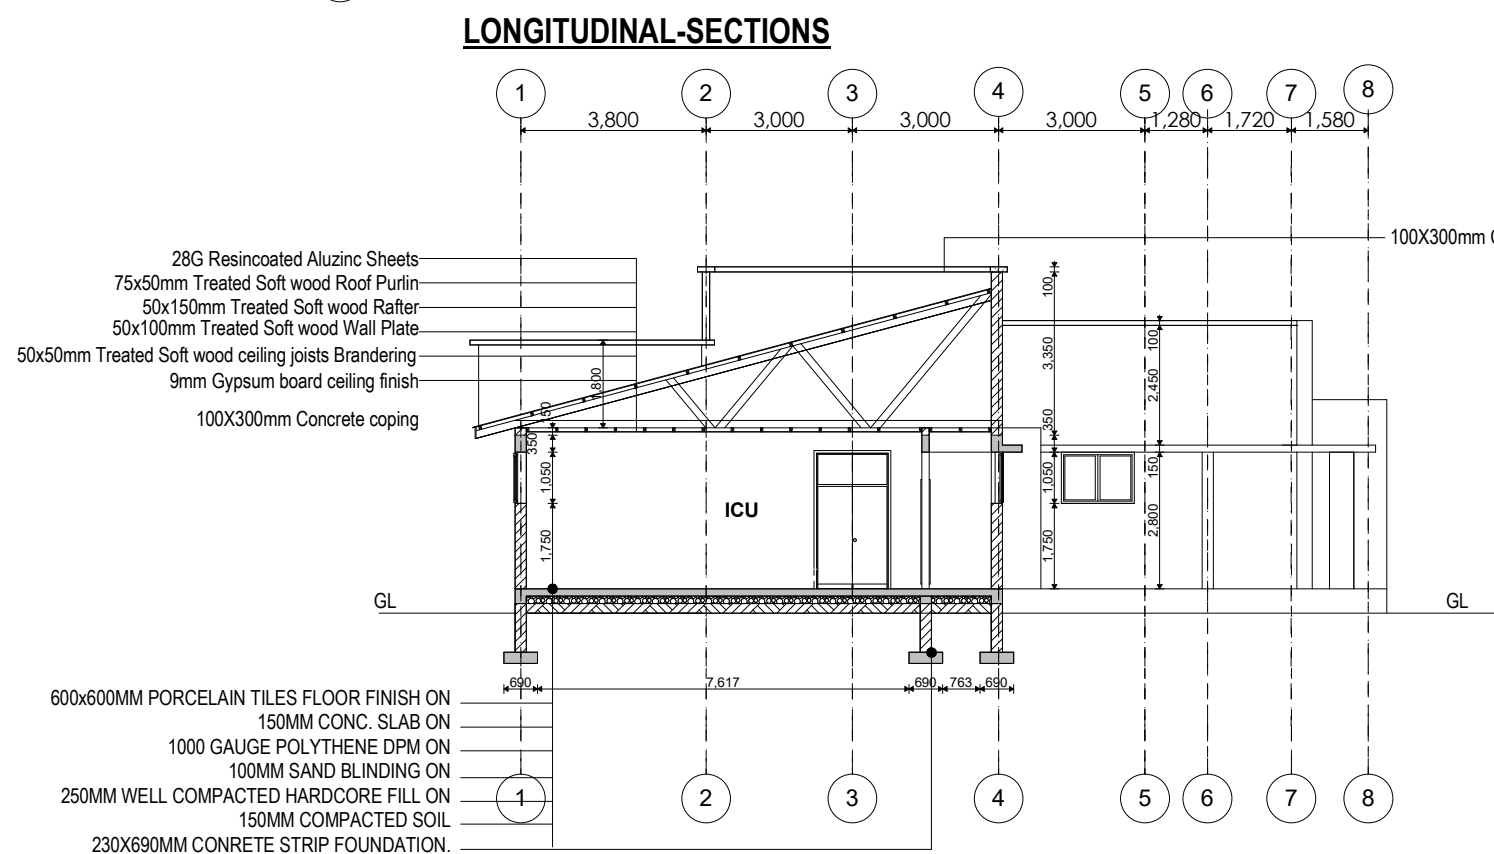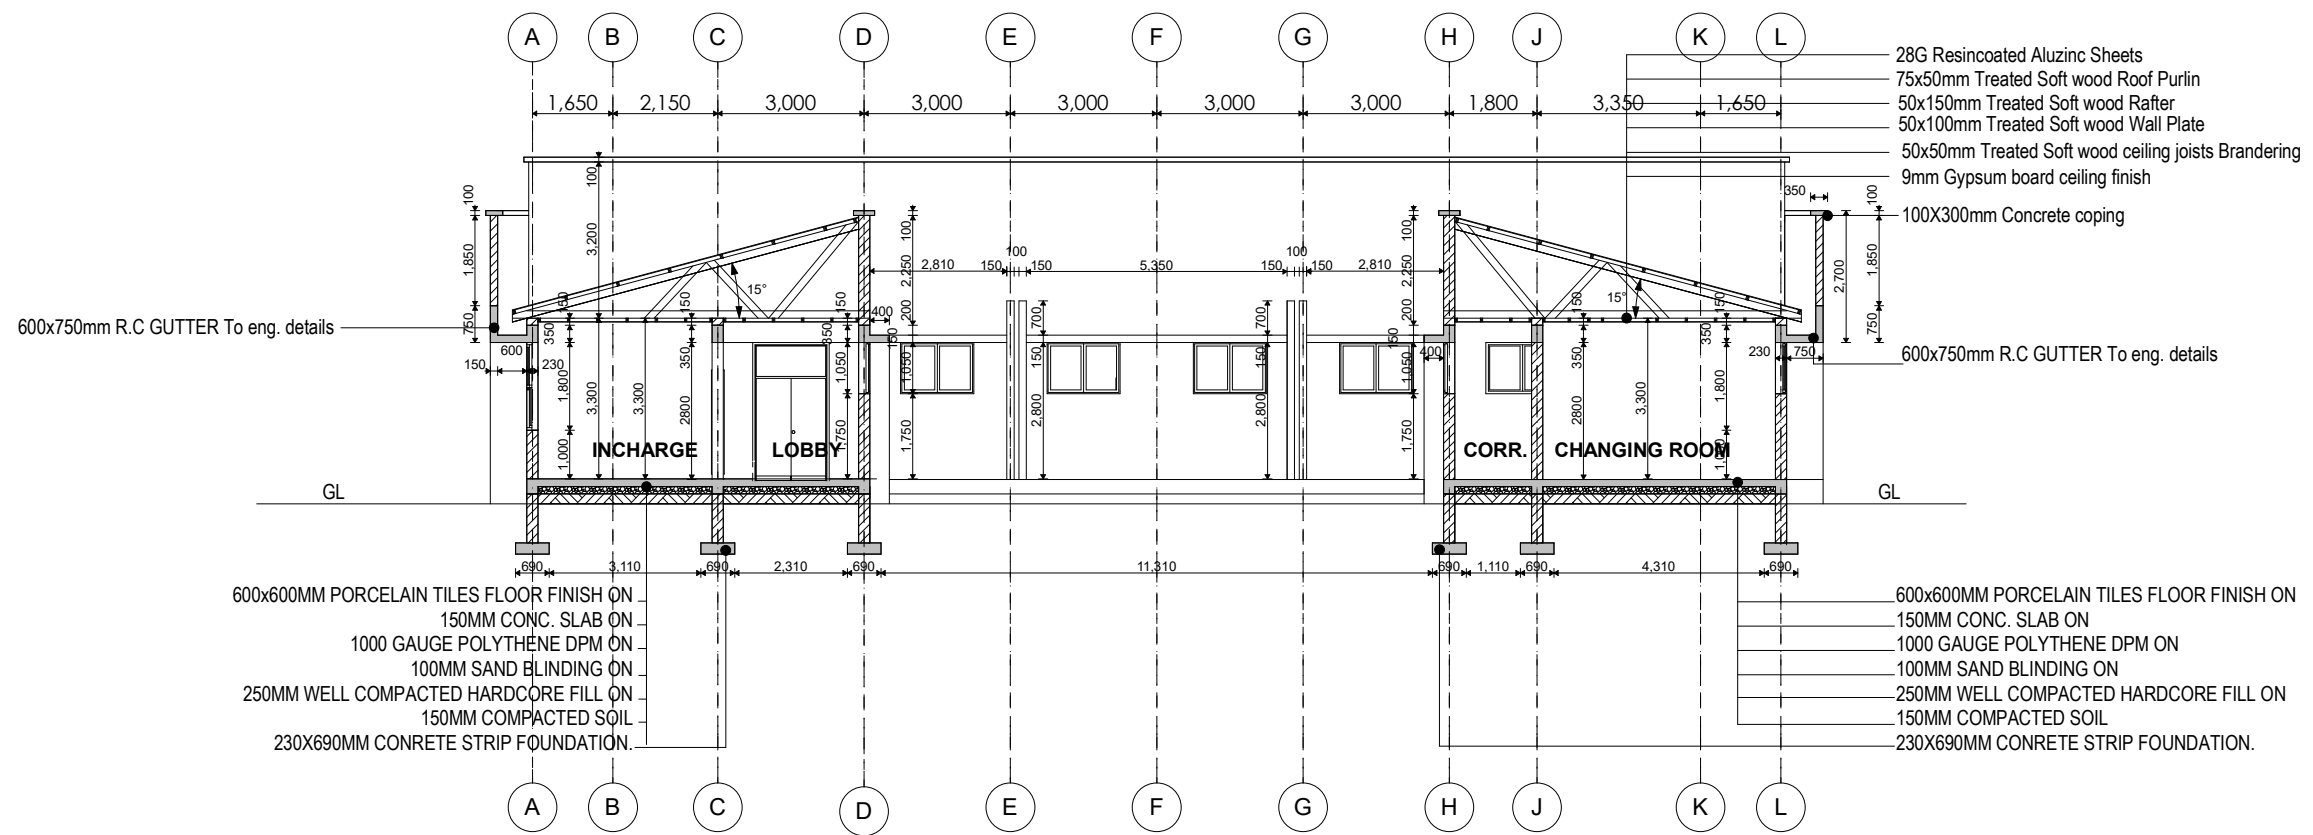

Building Section
Planning and Policy Department
Ministry of Health, Community Development,
Gender Elderly and Children.
University of Dodoma
College of Humanities and Social Science 11th
Building, P.O. Box 743,
40478 Dodoma


In Collaboration with

President's Office, Regional Administration
and Local Government.
Mkapa Building,
P.O. Box 1923,
41185 Dodoma


Client
PRESIDENT'S OFFICE, REGIONAL ADMINISTRATION AND
LOCAL GOVERNMENT, MKAPA BUILDING,
P.O. BOX 1923, 41185 DODOMA

Project
STANDARD DESIGN FOR COUNCIL LEVEL HOSPITALS IN TANZANIA


Drawing title		ICU/A103
INTENSIVE CARE UNIT SECTIONS		
Project number		
Date	Nov, 2021	
Drawn by	IAS	
Checked by	JR	Scale 1:150

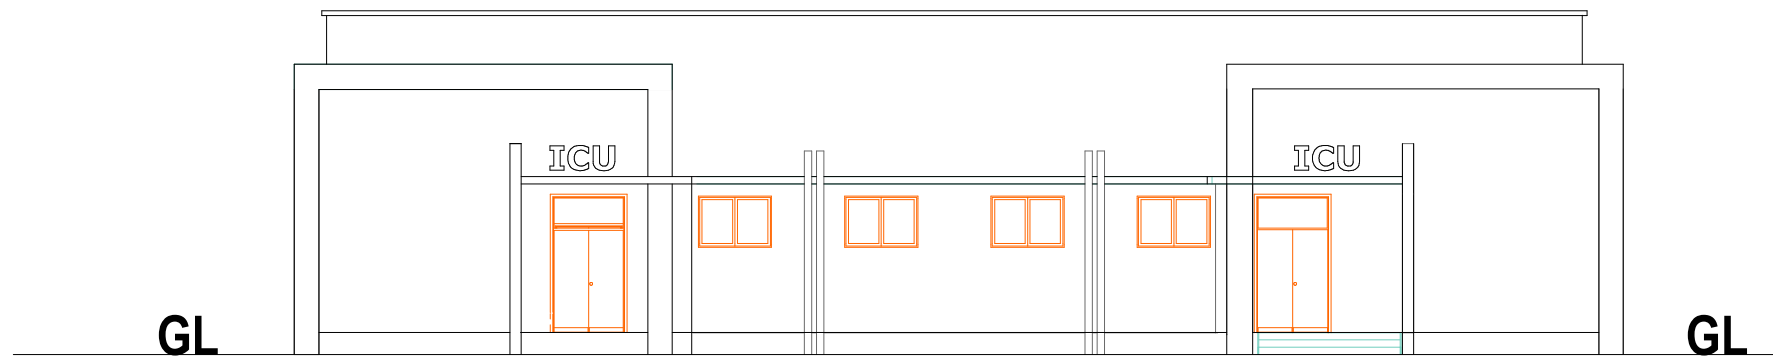


FRONT ELEVATION

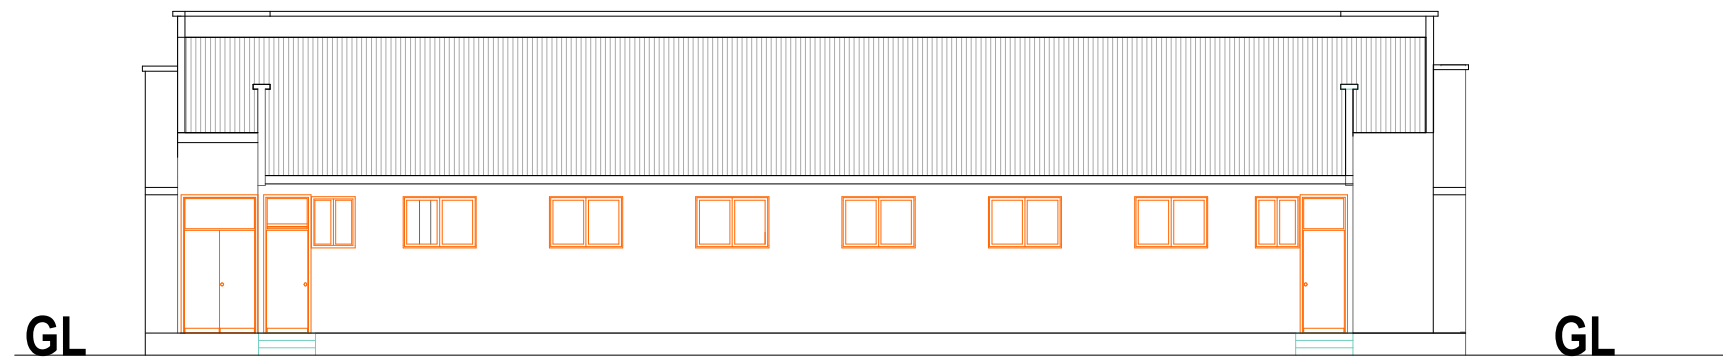

REAR ELEVATION

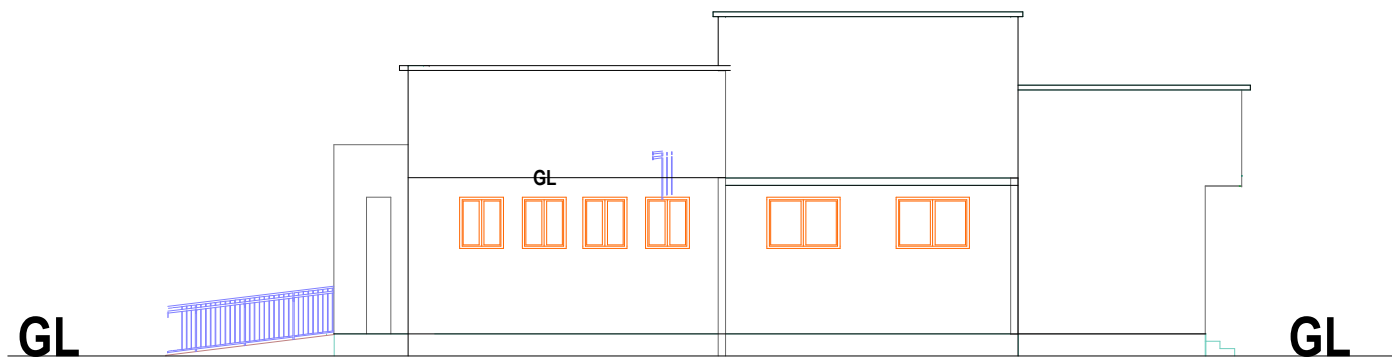

SIDE 2 ELEVATION

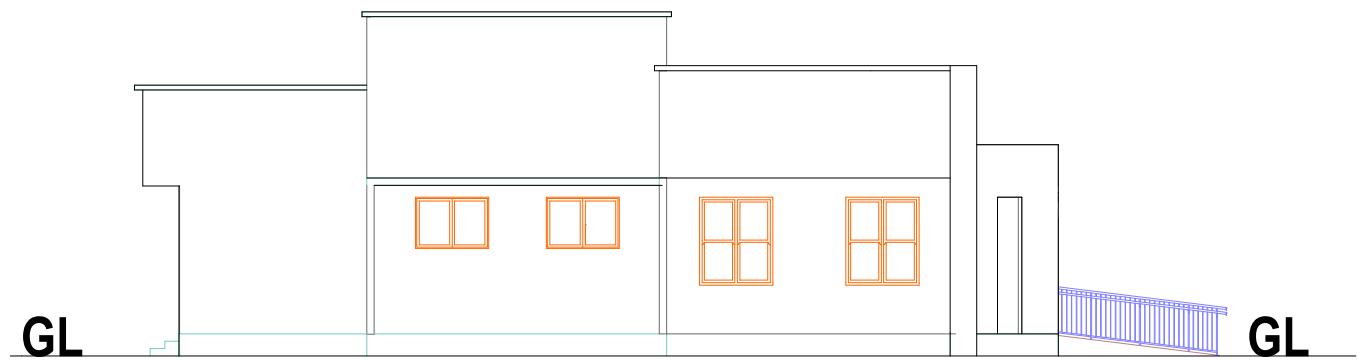

SIDE 1 ELEVATION

Building Section
 Planning and Policy Department
 Ministry of Health, Community Development,
 Gender Elderly and Children.
 University of Dodoma
 College of Humanities and Social Science 11th
 Building, P.O. Box 743,
 40478 Dodoma

In Collaboration with

President's Office, Regional Administration
 and Local Government.
 Mkapa Building,
 P.O. Box 1923,
 41185 Dodoma

Client

PRESIDENT'S OFFICE, REGIONAL ADMINISTRATION AND
 LOCAL GOVERNMENT, MKAPA BUILDING,
 P.O. BOX 1923, 41185 DODOMA

Project

STANDARD DESIGN FOR COUNCIL LEVEL HOSPITALS IN
 TANZANIA

Drawing title

**INTENSIVE CARE UNIT
 ELEVATIONS**

Project number

Date Nov, 2021

Drawn by IAS

Checked by JR

EME/A104

Scale 1:150