


GROUND PLAN
 SCALE: 1:100
 TOTAL AREA = 168sqm

President's Office, Regional Administration
 and Local Governments.
 Government City,
 TAMISEMI STREET
 P.O. Box 1923,
 41185 Dodoma


Client
 PRESIDENT'S OFFICE, REGIONAL ADMINISTRATION AND LOCAL GOVERNMENTS,
 Project
 PROPOSED 3 BEDROOM SEMIDETACHED STAFF HOUSE

Drawing title	
2 BEDROOM, 3inONE STAFF HOUSE URBAN TYPE	
Ground Floor plan	
Project number	SH A/101
OCTOBER 2021	
Drawn by	JCR
Checked by	IAS
Scale 1:100	

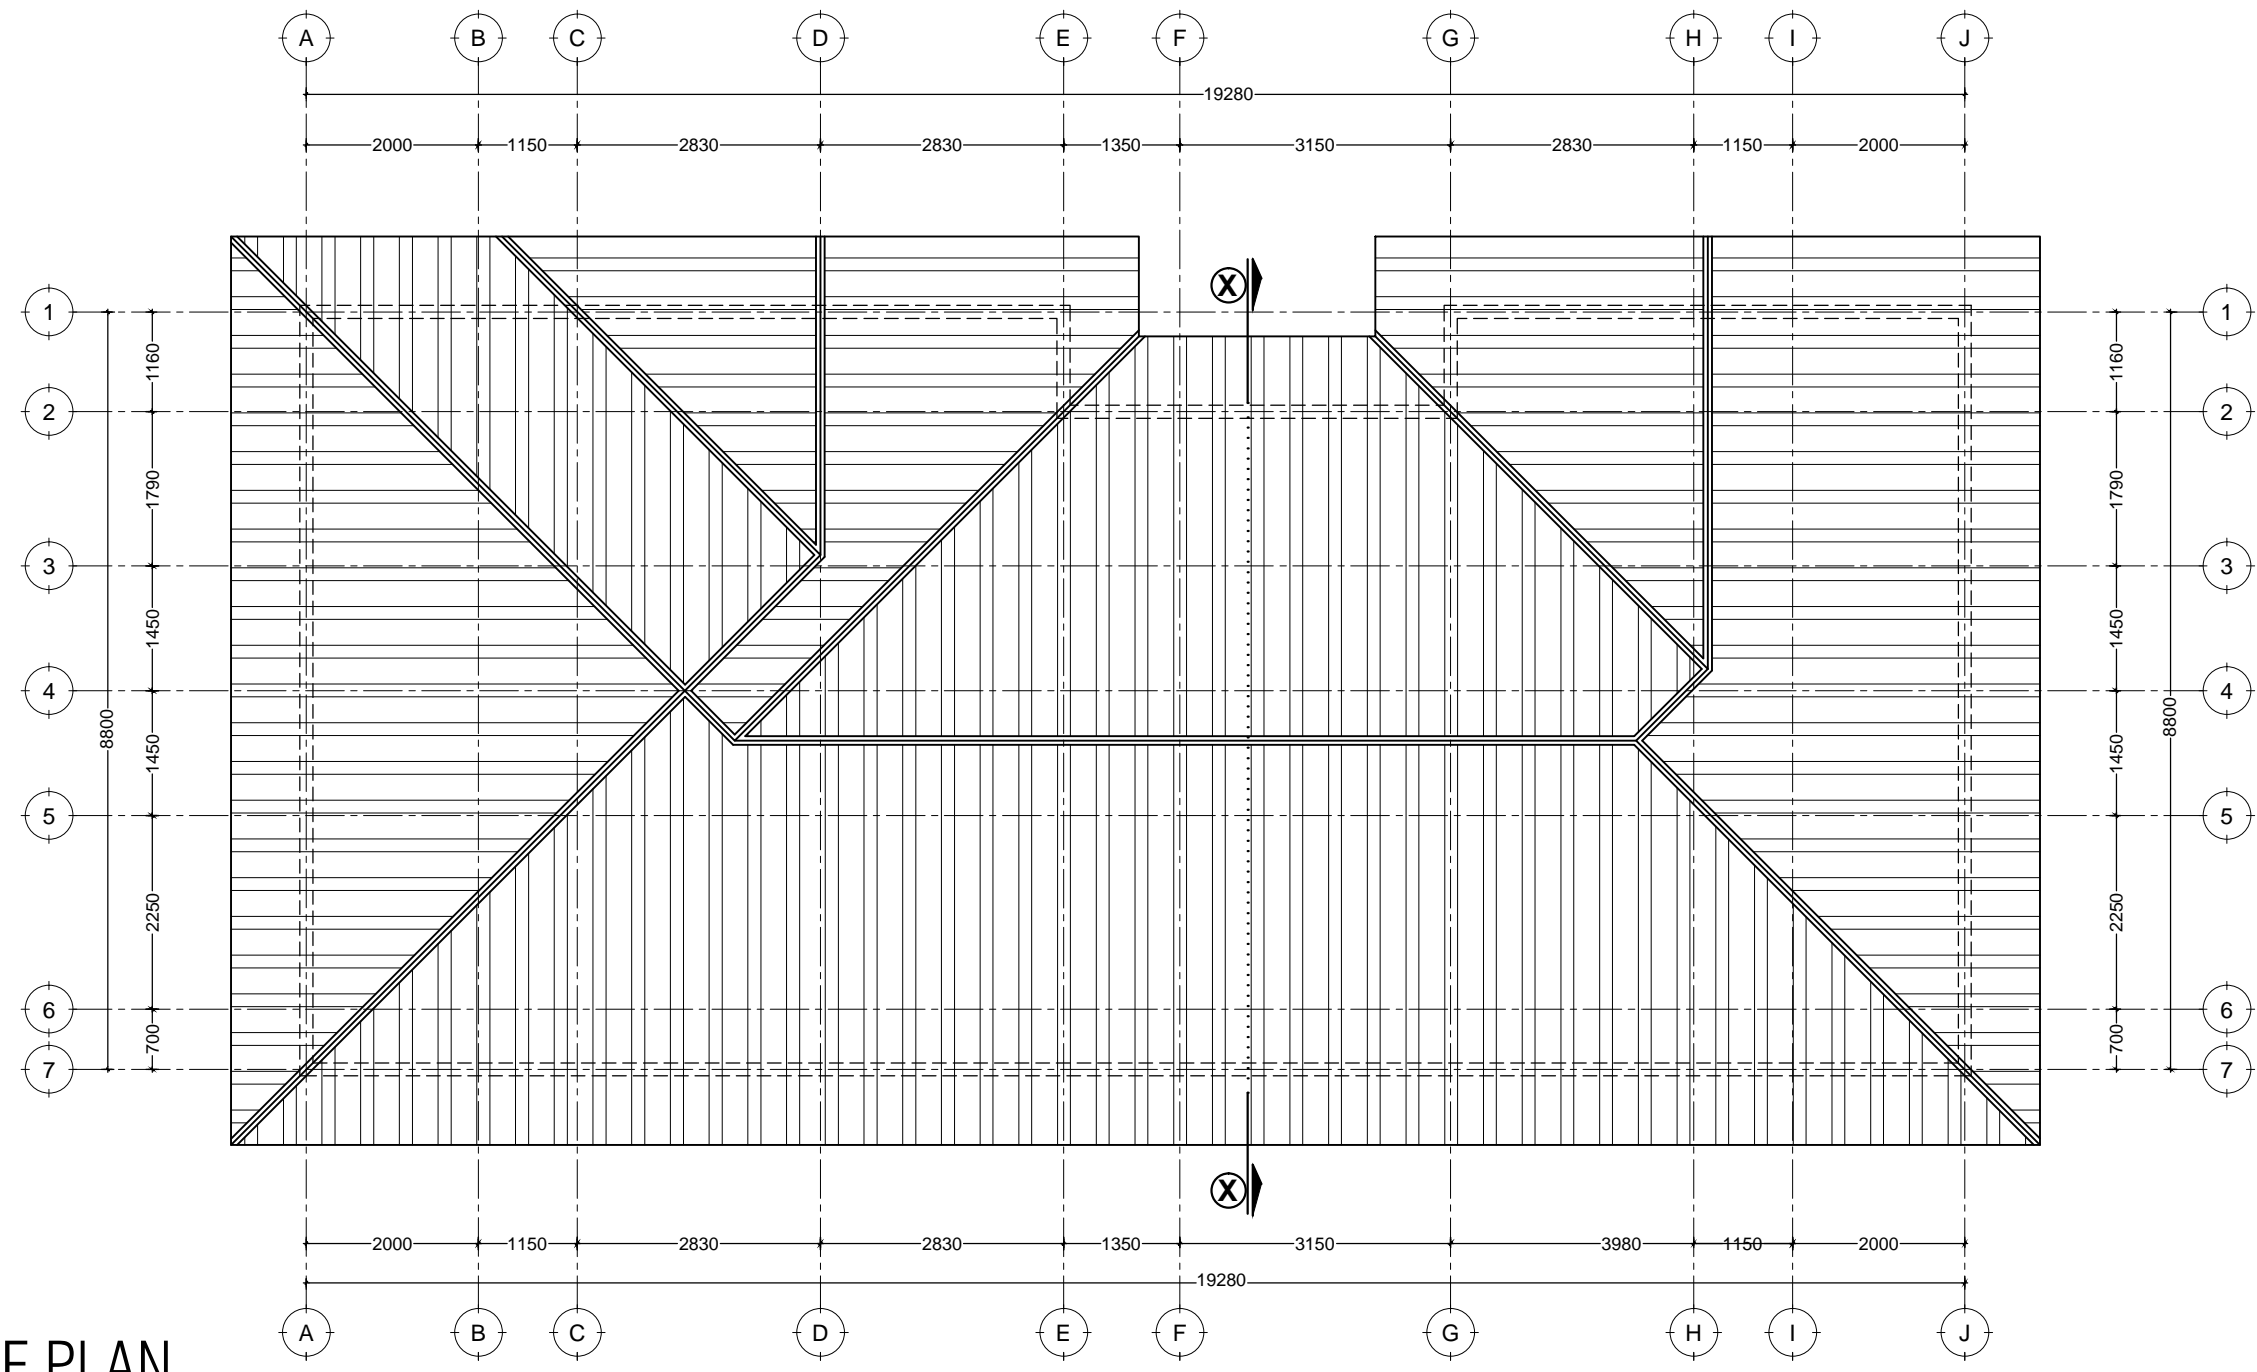

ROOF PLAN
SCALE: 1:100

President's Office, Regional Administration and Local Governments. Government City, TAMISEMI STREET P.O. Box 1923, 41185 Dodoma	Client PRESIDENT'S OFFICE, REGIONAL ADMINISTRATION AND LOCAL GOVERNMENTS,	Drawing title 2 BEDROOM, 3inONE STAFF HOUSE URBAN TYPE	
	Project PROPOSED 3 BEDROOM SEMIDETACHED STAFF HOUSE PROJECTS	Roof Plan	
		Project number OCTOBER 2021	SH A/102
		Drawn by JCR	Checked by IAS

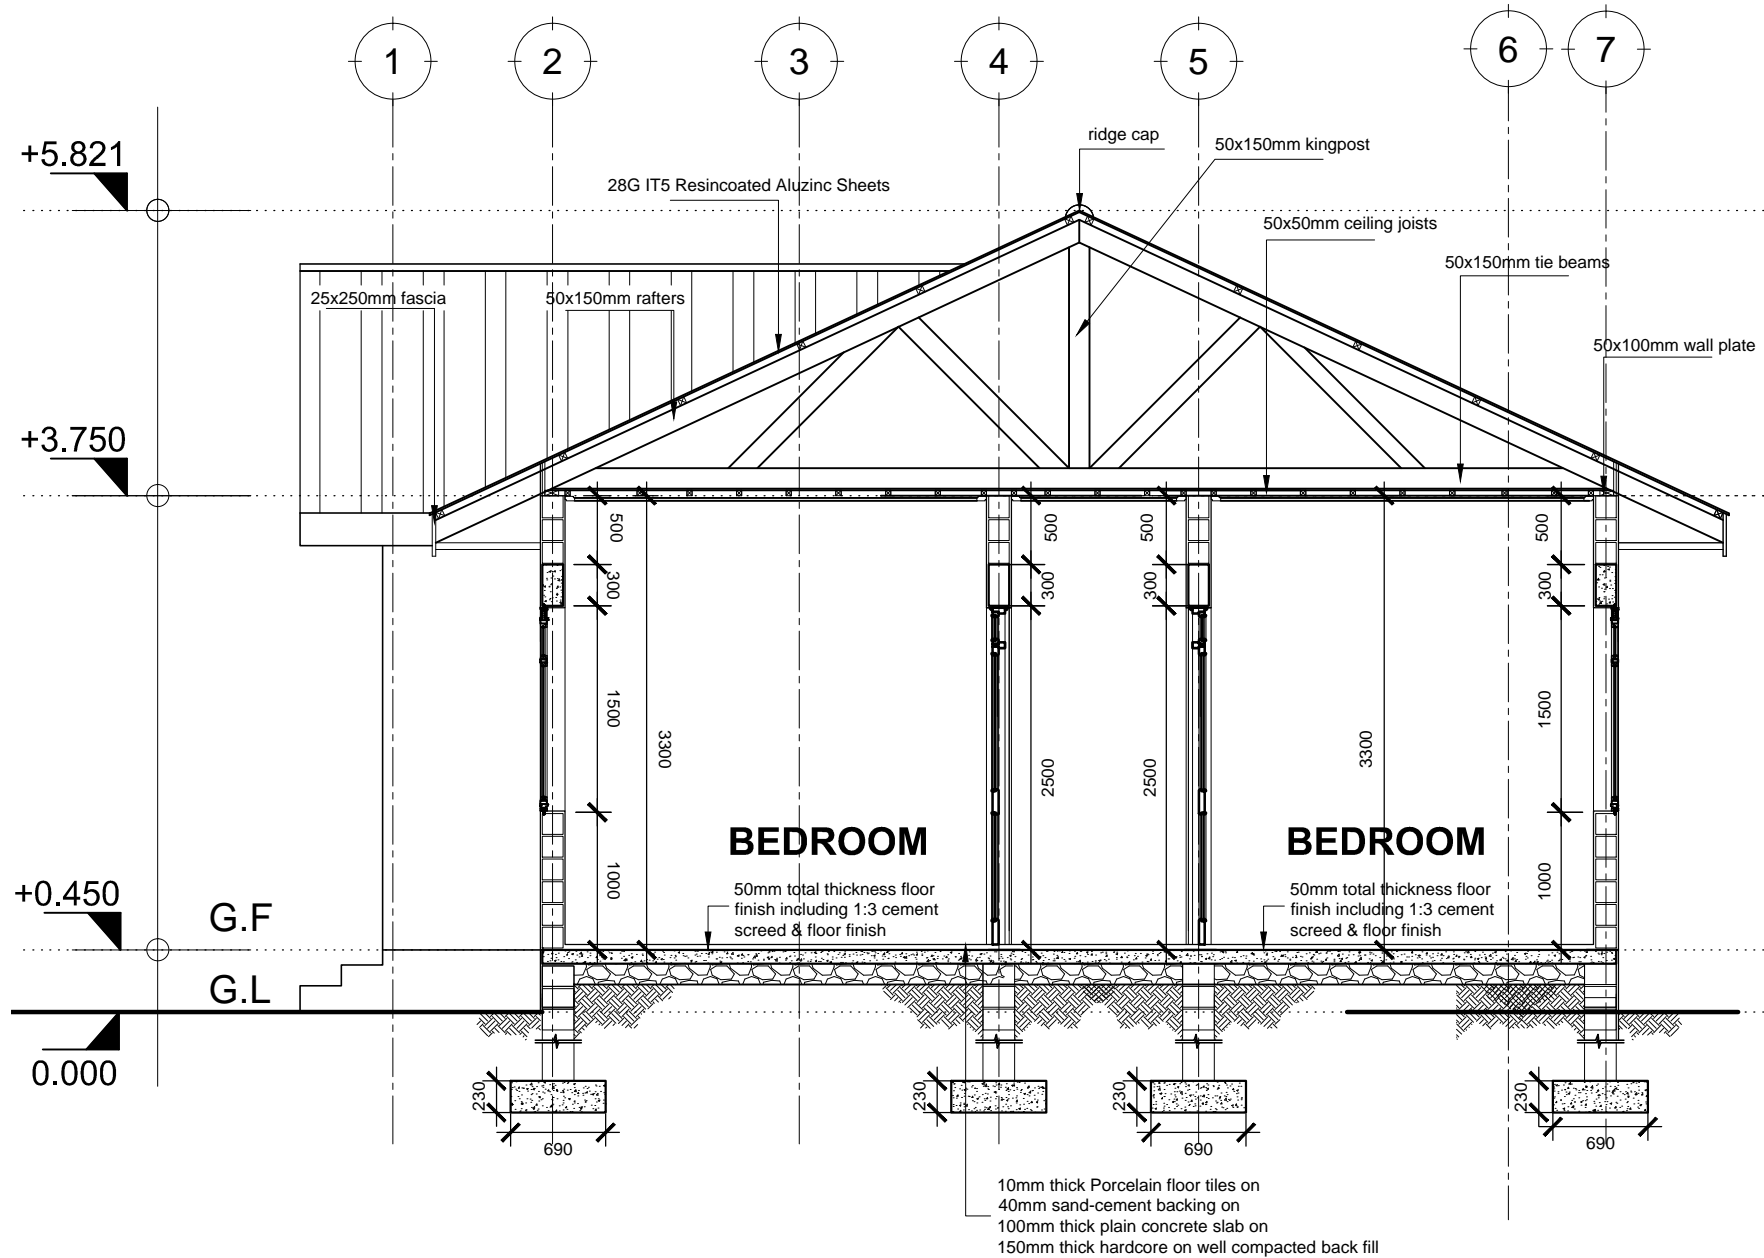

DOOR & WINDOW SCHEDULE			
NO.	WIDTH	HEIGHT	TOTAL
D1	1180mm	2500mm	1
D2	900mm	2500mm	12
D3	800mm	2500mm	6
W1	1500mm	1500mm	17
W2	900mm	600mm	6


SECTION X:X
SCALE: 1:50

President's Office, Regional Administration
and Local Governments.
Government City,
TAMISEMI STREET,
P.O. Box 1923,
41185 Dodoma


Client
PRESIDENT'S OFFICE, REGIONAL ADMINISTRATION AND LOCAL GOVERNMENTS,

Project
PROPOSED 3 BEDROOM SEMIDETACHED STAFF HOUSE


Drawing title	
2 BEDROOM, 3inONE STAFF HOUSE URBAN TYPE	
Section	
Project number	SH A/103
OCTOBER 2021	
Drawn by	JCR
Checked by	IAS
Scale 1:100	

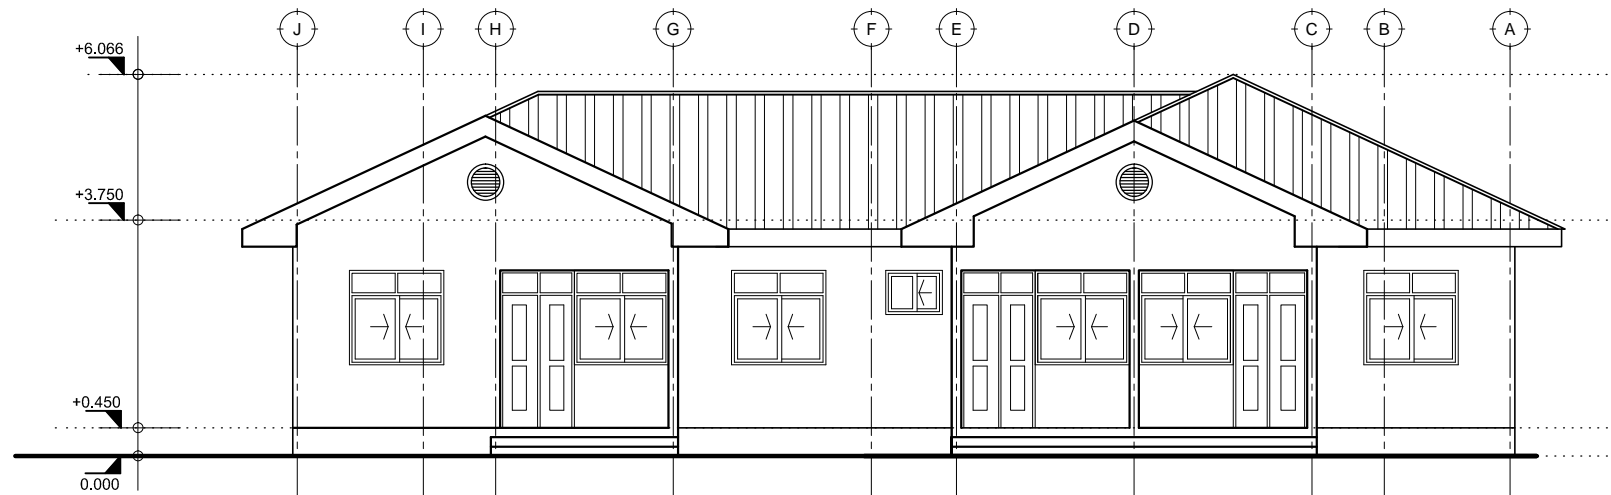


FRONT ELEVATION

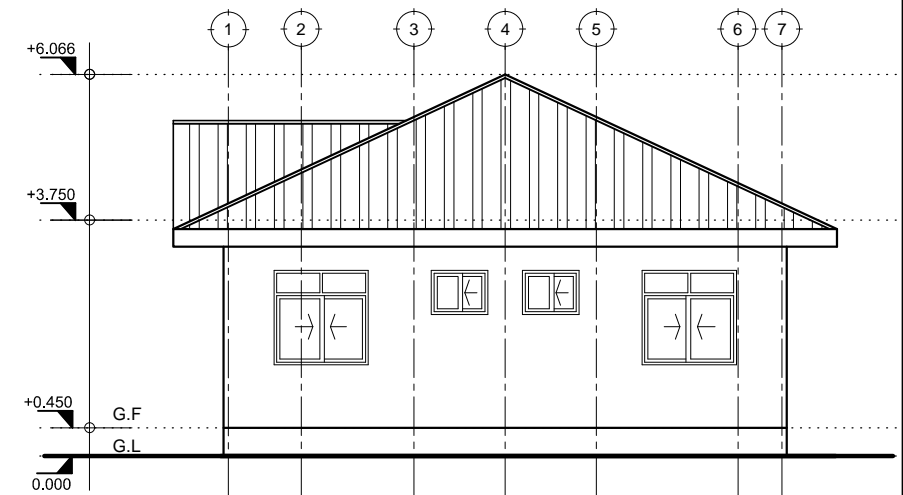

RIGHT SIDE ELEVATION

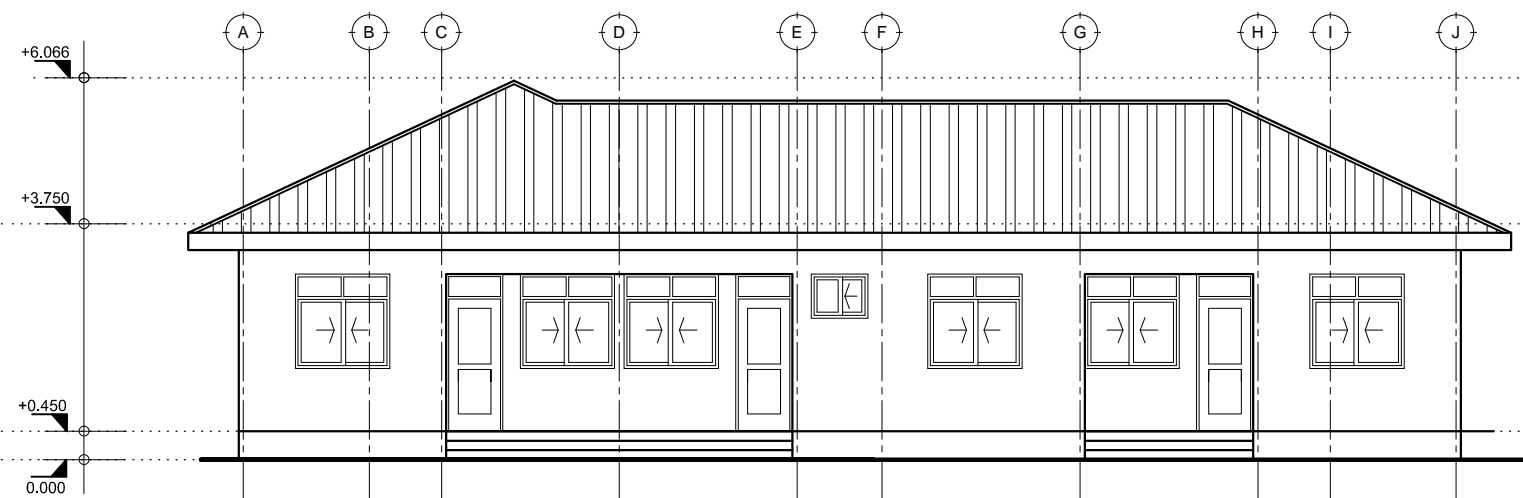

REAR ELEVATION

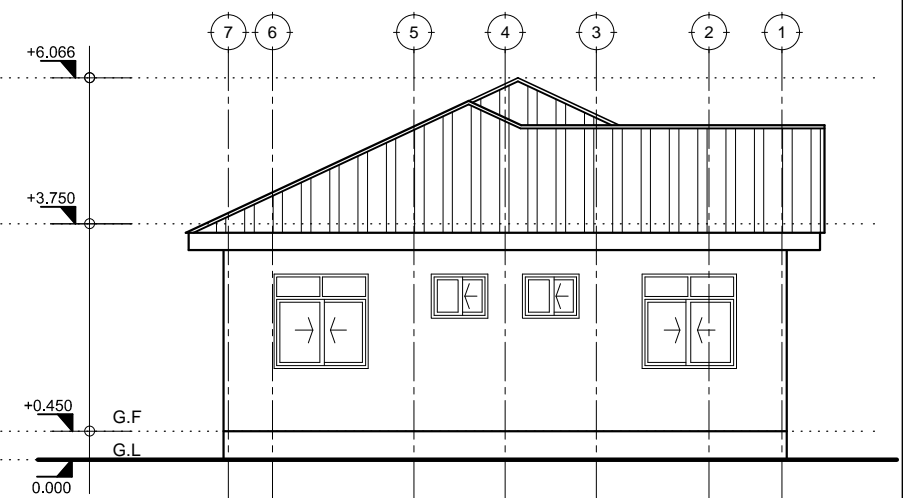

LEFT SIDE ELEVATION

ELEVATIONS

SCALE: 1:100

President's Office, Regional Administration
and Local Governments.
Government City,
TAMISEMI STREET
P.O. Box 1923,
41185 Dodoma

Client
PRESIDENT'S OFFICE, REGIONAL ADMINISTRATION AND LOCAL GOVERNMENTS,
Project
PROPOSED 3 BEDROOM SEMIDETACHED STAFF HOUSE

Drawing title	
2 BEDROOM, 3inONE STAFF HOUSE URBAN TYPE	
Elevations	
Project number	SH A/104
OCTOBER 2021	
Drawn by	JCR
Checked by	IAS
Scale 1:100	