

KEY

	WATER SUPPLY
	DRAINAGE
	MANHOLE
	GULLY TRAPE

WATER SUPPLY AND WASTE WATER COLLECTION SYSTEM

Building Section
 Planning and Policy Department
 Ministry of Health, Community Development,
 Gender Elderly and Children.
 University of Dodoma
 College of Humanities and Social Science 11th
 Building, P.O. Box 743,
 40478 Dodoma

In Collaboration with

President's Office, Regional Administration
 and Local Government.
 Mkapa Building,
 P.O. Box 1923,
 41185 Dodoma

Client

PRESIDENT'S OFFICE, REGIONAL ADMINISTRATION AND
 LOCAL GOVERNMENT, MKAPA BUILDING,
 P.O. BOX 1923, 41185 DODOMA


Project

STANDARD DESIGN FOR COUNCIL LEVEL HOSPITALS IN TANZANIA

Drawing title

INTENSIVE CARE UNIT (ICU)
 WATER SUPPLY AND DRANAGE

Project number		ICU/WD/101
Date	Nov, 2021	
Drawn by	KMT	
Checked by	JR	Scale 1:150

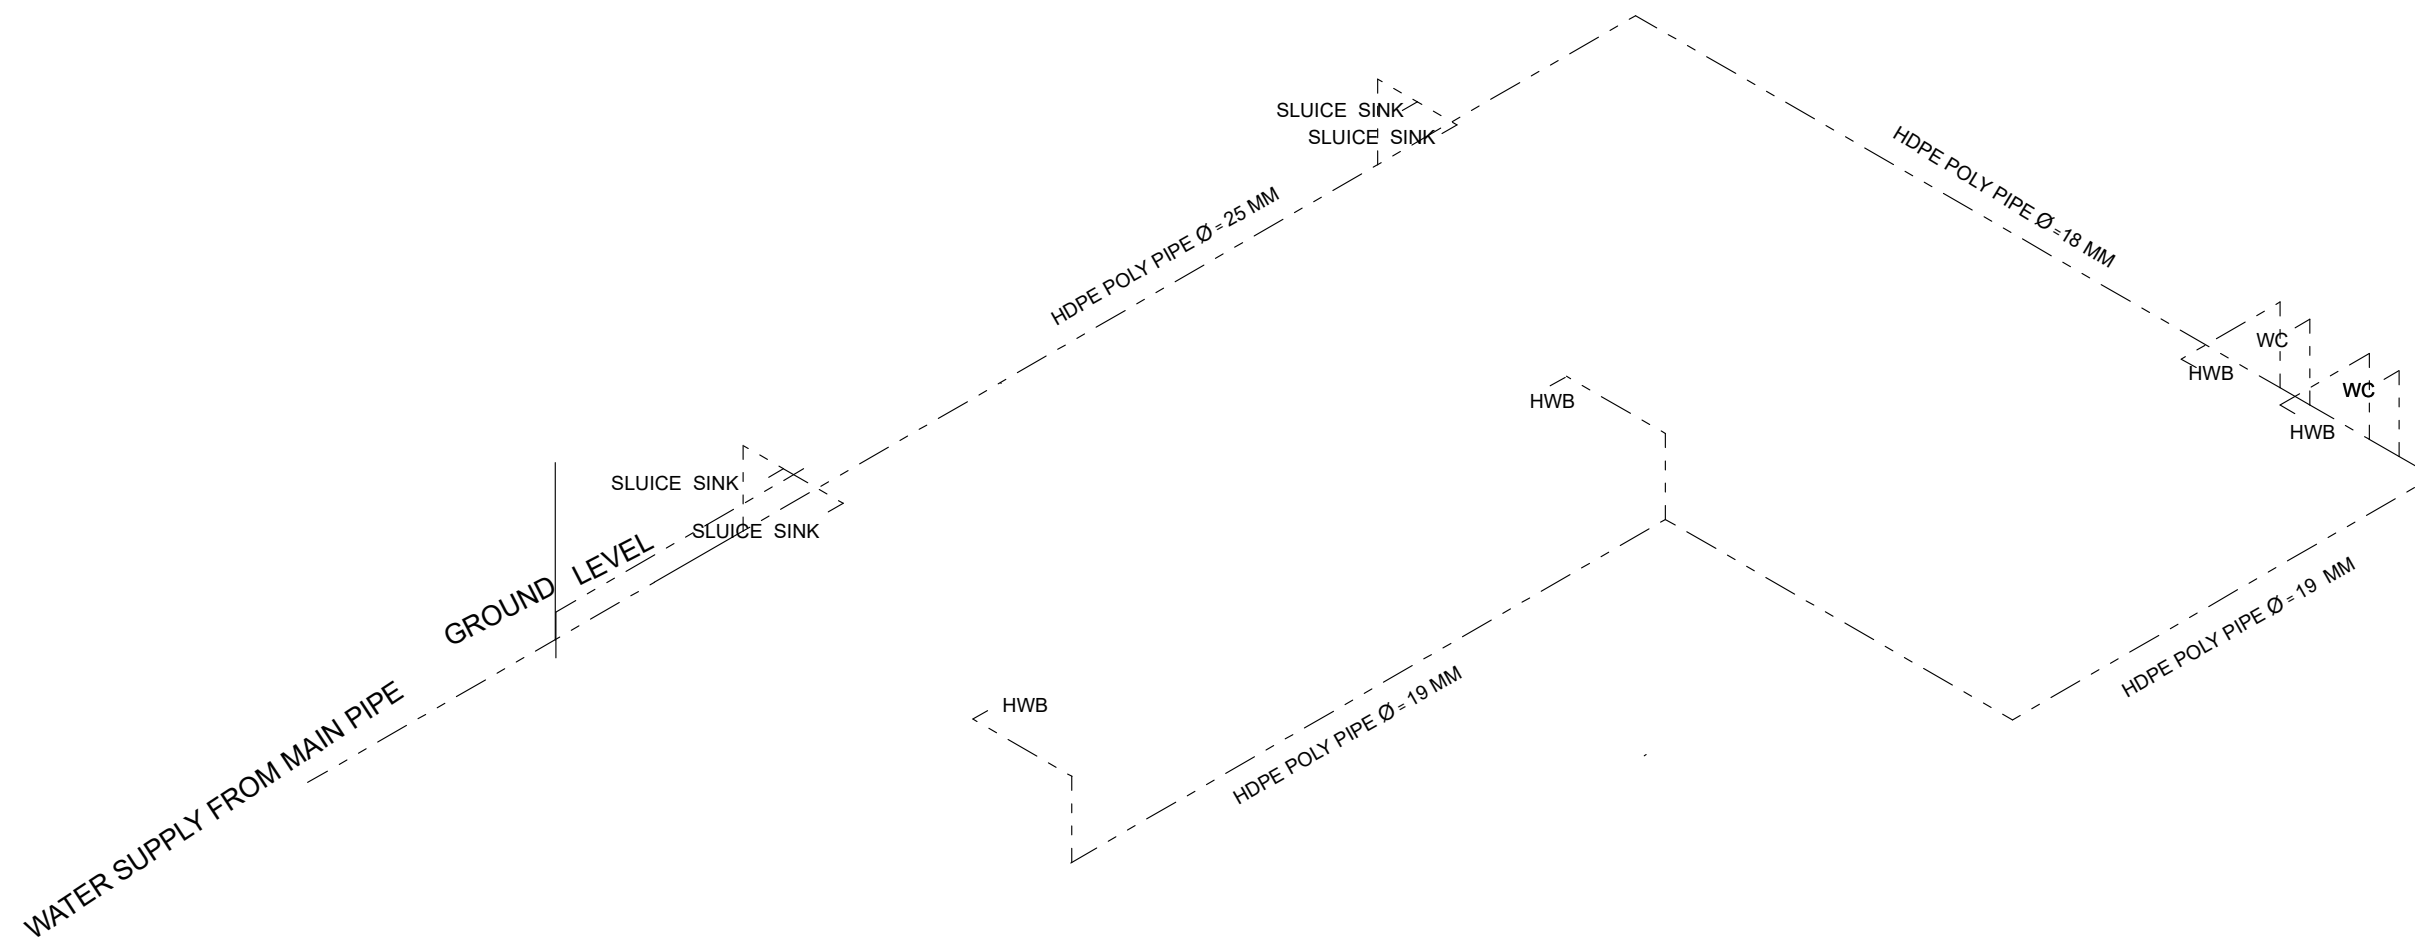

Building Section
 Planning and Policy Department
 Ministry of Health, Community Development,
 Gender Elderly and Children.
 University of Dodoma
 College of Humanities and Social Science 11th
 Building, P.O. Box 743,
 40478 Dodoma

In Collaboration with

President's Office, Regional Administration
 and Local Government.
 Mkapa Building,
 P.O. Box 1923,
 41185 Dodoma

Client

PRESIDENT'S OFFICE, REGIONAL ADMINISTRATION AND
 LOCAL GOVERNMENT, MKAPA BUILDING,
 P.O. BOX 1923, 41185 DODOMA


Project

STANDARD DESIGN FOR COUNCIL LEVEL HOSPITALS IN TANZANIA



Drawing title

INTENSIVE CARE UNIT (ICU)
ISOMETRIC VIEW: WATER SUPPLY

Project number		ICU/W/102
Date	Nov, 2021	
Drawn by	KMT	
Checked by	JR	Scale 1:150

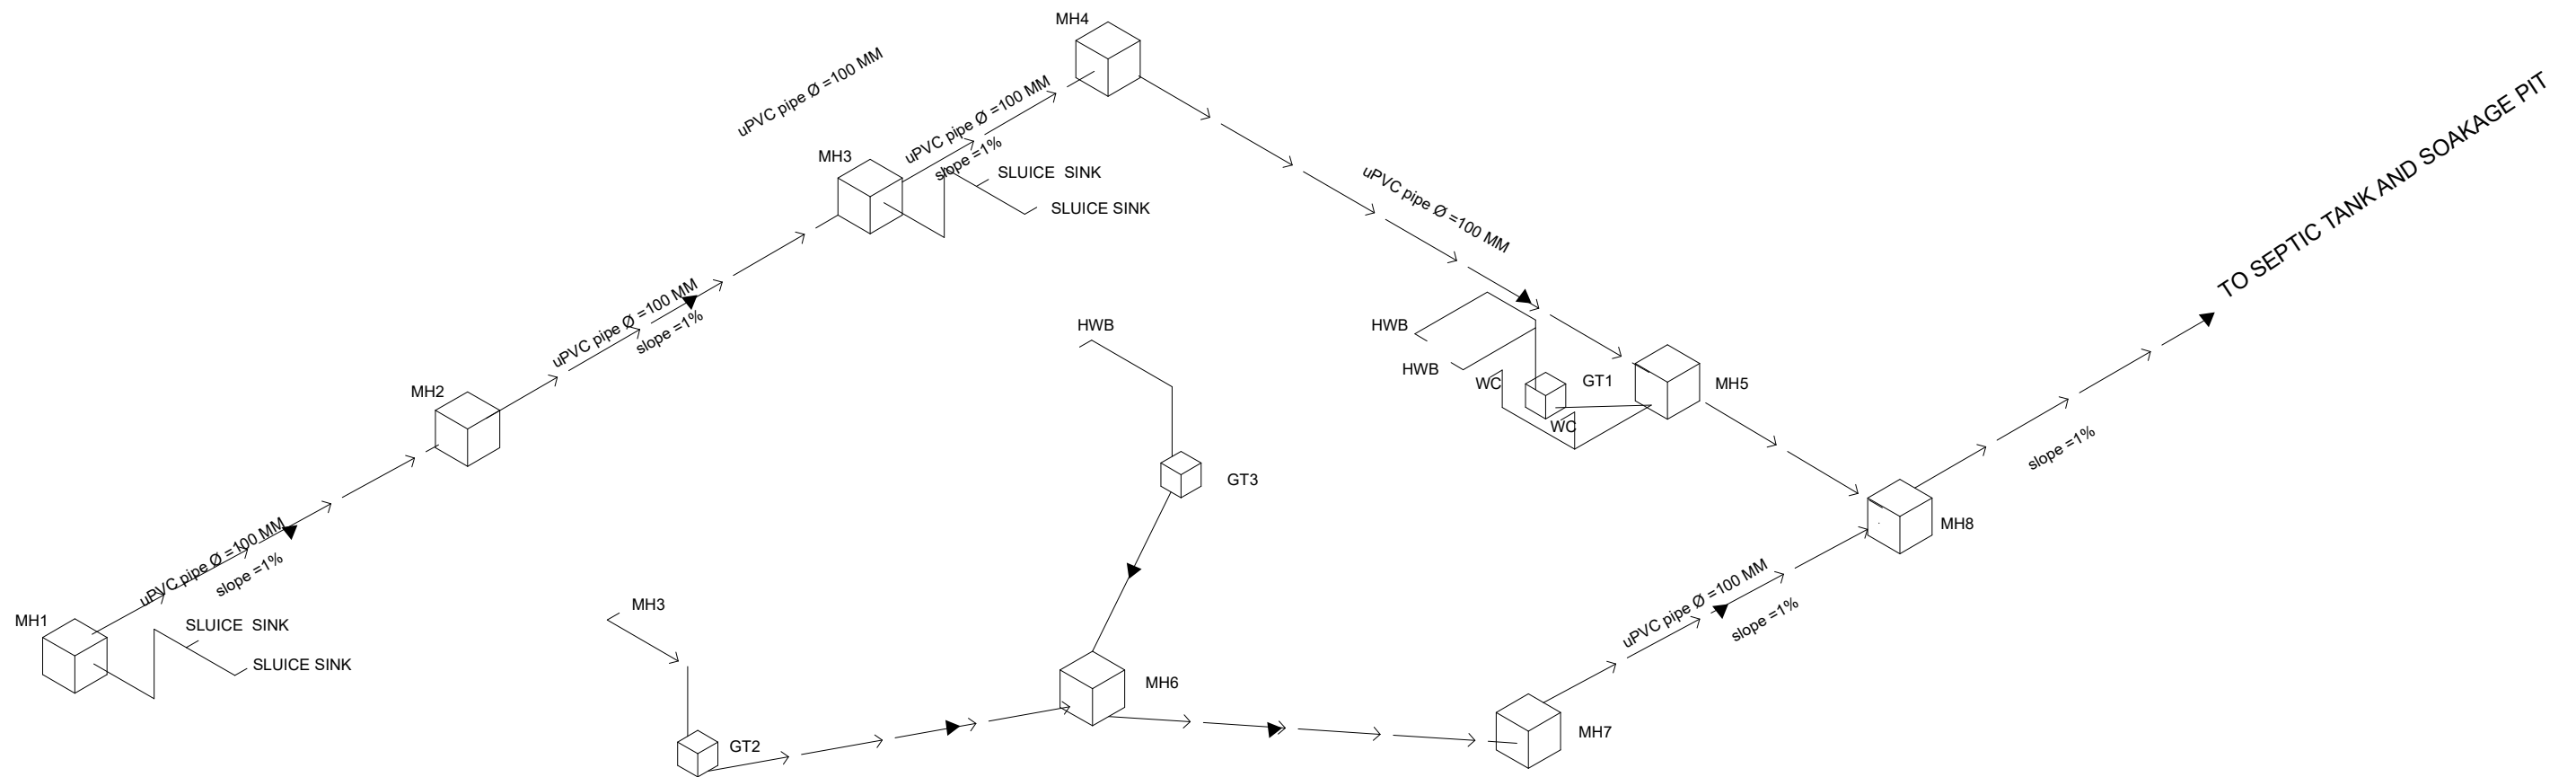

KEY

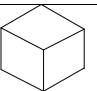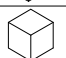→ → →	DRAINAGE
	MANHOLE
	GULLY TRAPE

INTENSIVE CARE UNIT (ICU)

Building Section
 Planning and Policy Department
 Ministry of Health, Community Development,
 Gender Elderly and Children.
 University of Dodoma
 College of Humanities and Social Science 11th
 Building, P.O. Box 743,
 40478 Dodoma

In Collaboration with

President's Office, Regional Administration
 and Local Government.
 Mkapa Building,
 P.O. Box 1923,
 41185 Dodoma

Client

PRESIDENT'S OFFICE, REGIONAL ADMINISTRATION AND
 LOCAL GOVERNMENT, MKAPA BUILDING,
 P.O. BOX 1923, 41185 DODOMA

Project

STANDARD DESIGN FOR COUNCIL LEVEL HOSPITALS IN TANZANIA

Drawing title

INTENSIVE CARE UNIT (ICU)

ISOMETRIC VIEW: WASTE WATER COLLECTION
 SYSTEM

Project number		ICU/D/103
Date	Nov, 2021	
Drawn by	KMT	
Checked by	JR	Scale 1:150